


12/21/2023 2:07:39 PM

- GENERAL NOTES**
- 1 CONTRACTOR SHALL FIELD VERIFY EXISTING LAYOUT AND CONFIRM WE ARE NOT ADDING NEW DEVICES WHERE AN EXISTING ONE IS ALREADY PRESENT. IF THERE IS ALREADY AN EXISTING DEVICE SIMILAR TO WHAT IS BEING INSTALLED USE THE EXISTING DEVICE INSTEAD OF INSTALLING A NEW ONE.
 - 2 EXISTING CAMERAS IN OPEN WORKSPACE AREA SHALL BE DEMOLISHED BY OTHERS.
 - 3 COORDINATE EXACT LOCATIONS OF PROJECTOR CONNECTIONS WITH ARCHITECT PRIOR TO ROUGH-IN.

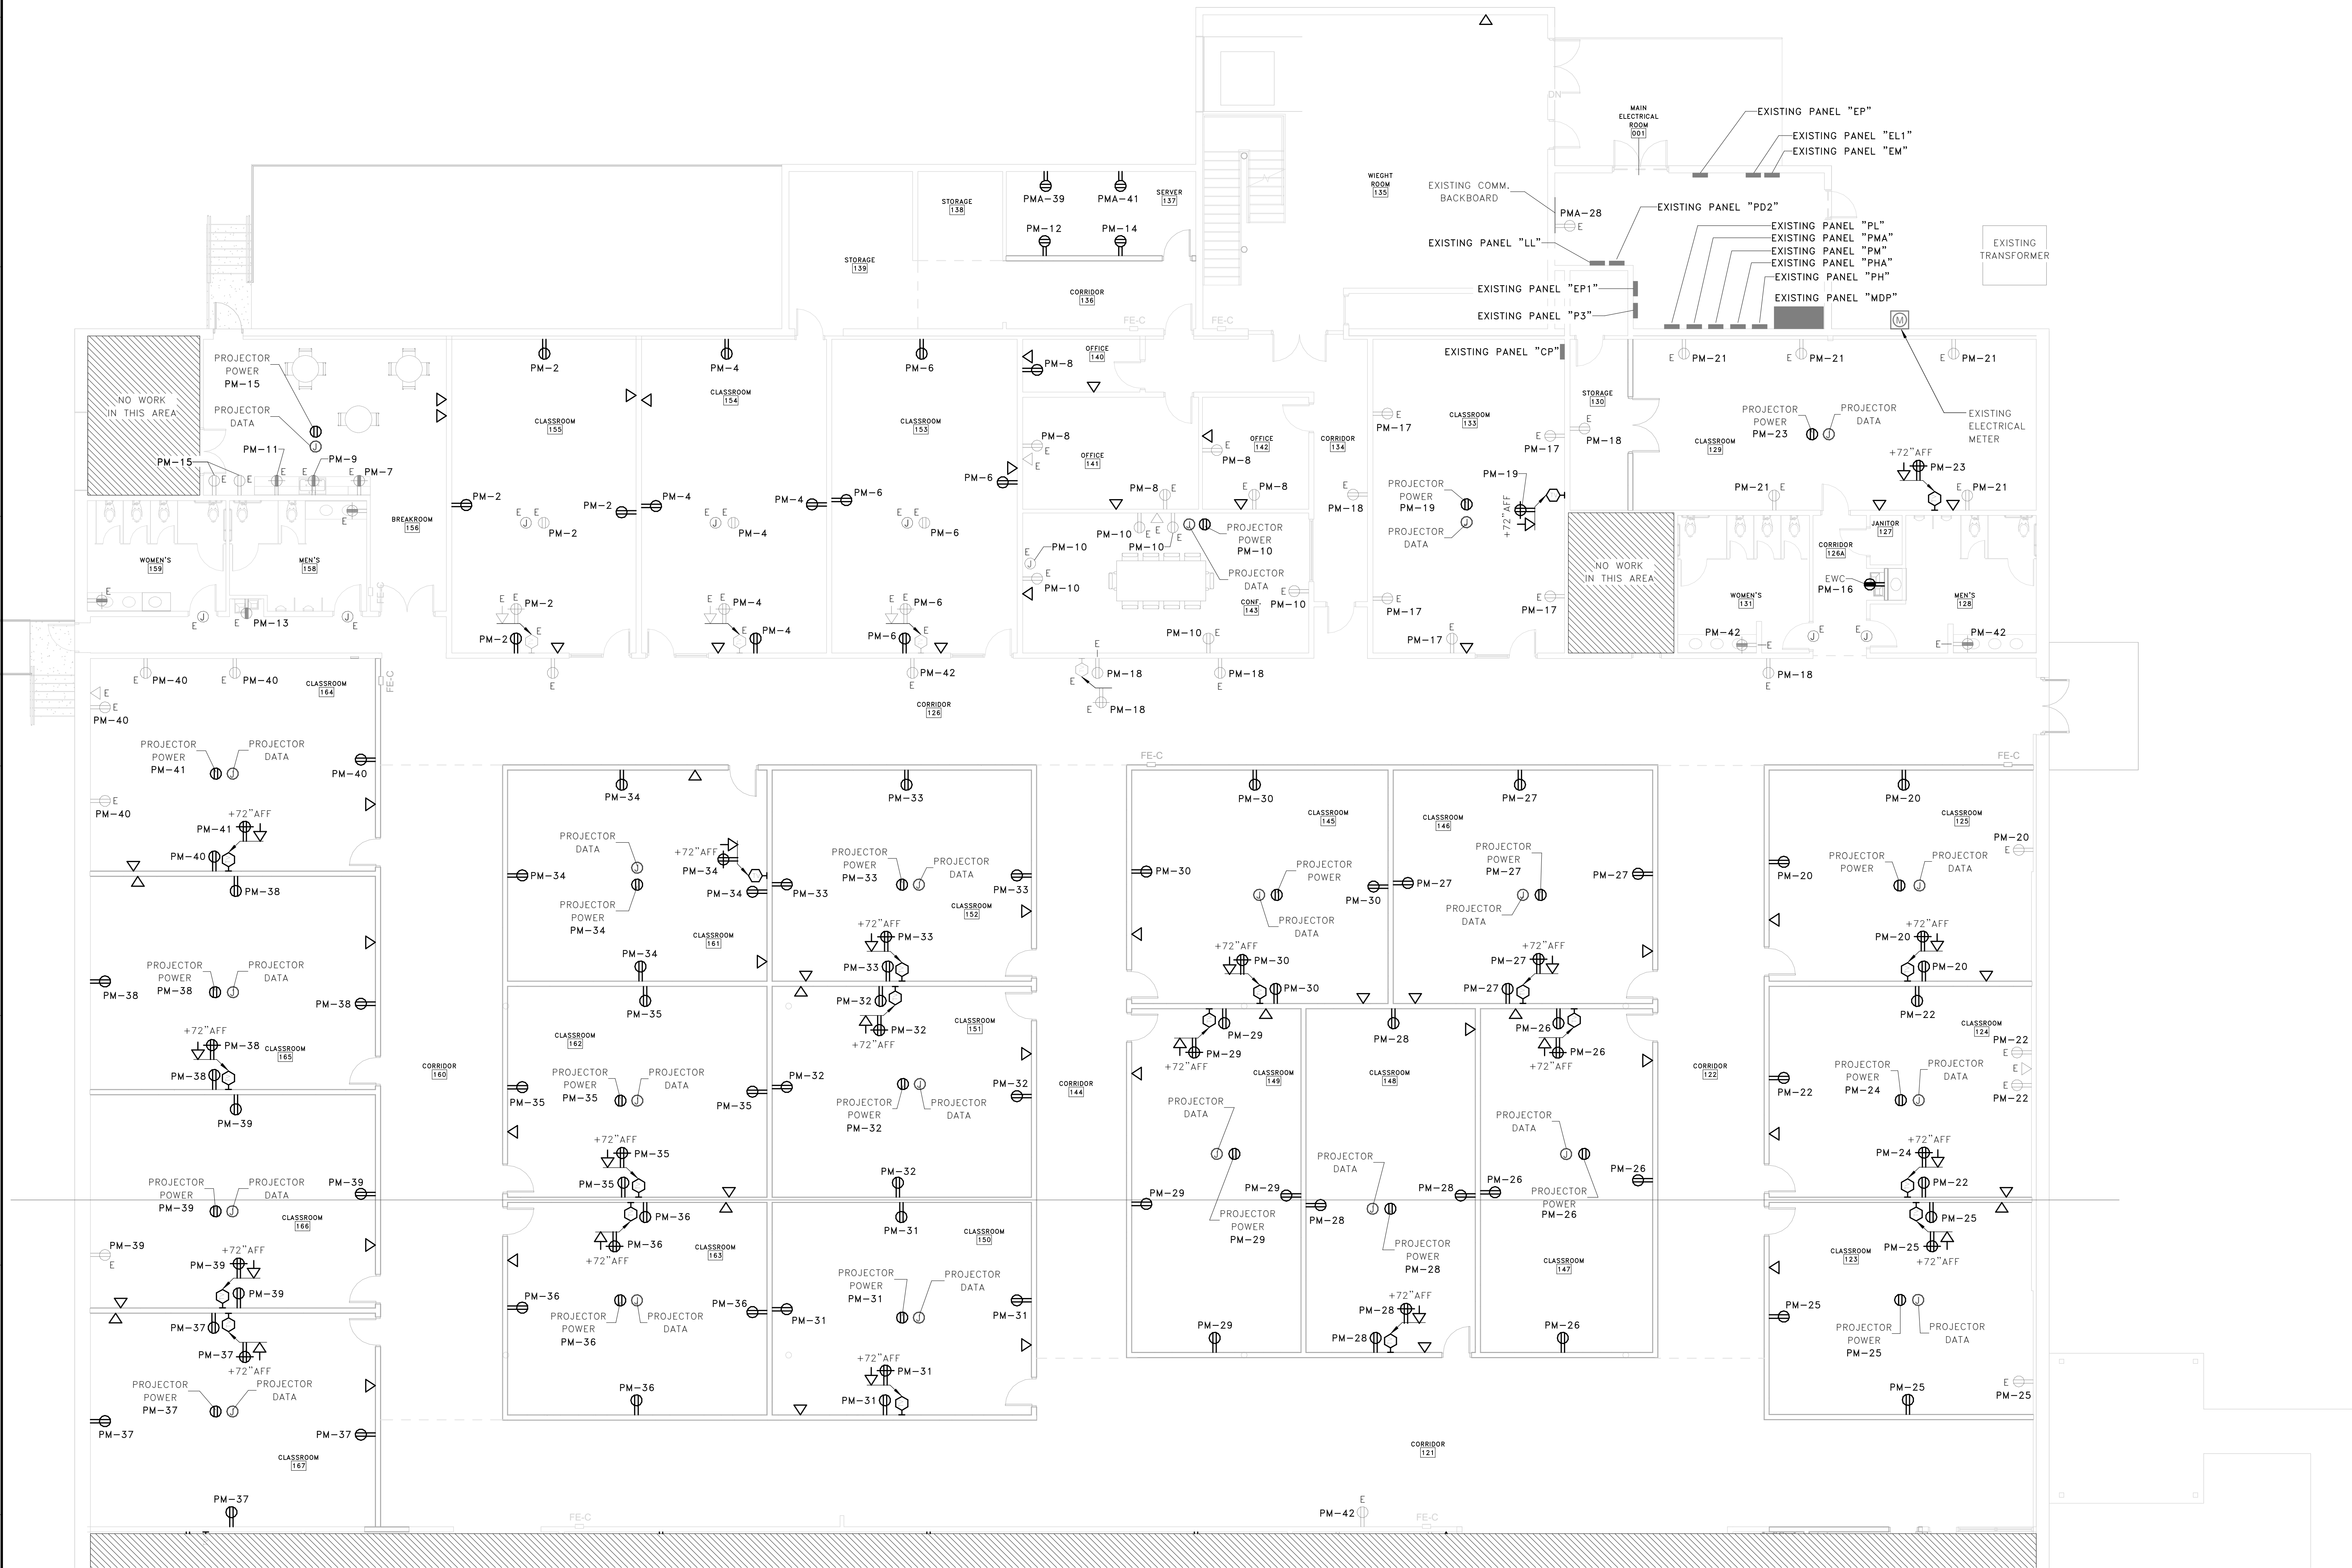

1 FIRST FLOOR POWER RENOVATION - AREA A
E2.1A SCALE: 1/8" = 1'-0"

0 8'-0" 16'-0" 24'-0" 32'-0"
SCALE: 1/8" = 1'-0"



BELKA
ENGINEERING ASSOCIATES
2519-A PLATT SPRINGS RD. | WEST COLUMBIA, SC
(803) 731-0650 Office | (803) 960-6443 Cell
CONTACT: CLIFF STRINGFIELD
CSTRINGFIELD@BEA-Consulting.com

GARVIN DESIGN GROUP
803.212.1032 p / 803.212.1074 f
P.O. Box 18
Columbia, SC 29902
1209 Lincoln Street

SOUTH CAROLINA
Professional Engineer
No. 26181
12-21-23
CLIFF L. STRINGFIELD
DATE OF AUTHORIZATION

PROJECT TITLE
MOUNTAIN VIEW PREPARATORY
885 SPRINGFIELD ROAD, SPARTANBURG, SC

NO.	REVISIONS	NAME	DATE

DRAWN BY: CEG
CHECKED BY: CES

DRAWING TITLE
FIRST FLOOR POWER RENOVATION
- AREA A

PROJECT NO. 171023
DATE 12.21.2023
DRAWING NO. E2.1A