


12/21/2023 11:10:36 AM

#### GENERAL NOTES

- 1 CONTRACTOR SHALL FIELD VERIFY EXISTING LAYOUT AND CONFIRM WE ARE NOT ADDING NEW DEVICES WHERE AN EXISTING ONE IS ALREADY PRESENT. IF THERE IS ALREADY AN EXISTING DEVICE SIMILAR TO WHAT IS BEING INSTALLED USE THE EXISTING DEVICE INSTEAD OF INSTALLING A NEW ONE.
- 2 EXISTING CAMERAS IN OPEN WORKSPACE AREA SHALL BE DEMOLISHED BY OTHERS.
- 3 COORDINATE EXACT LOCATIONS OF PROJECTOR CONNECTIONS WITH ARCHITECT PRIOR TO ROUGH-IN.

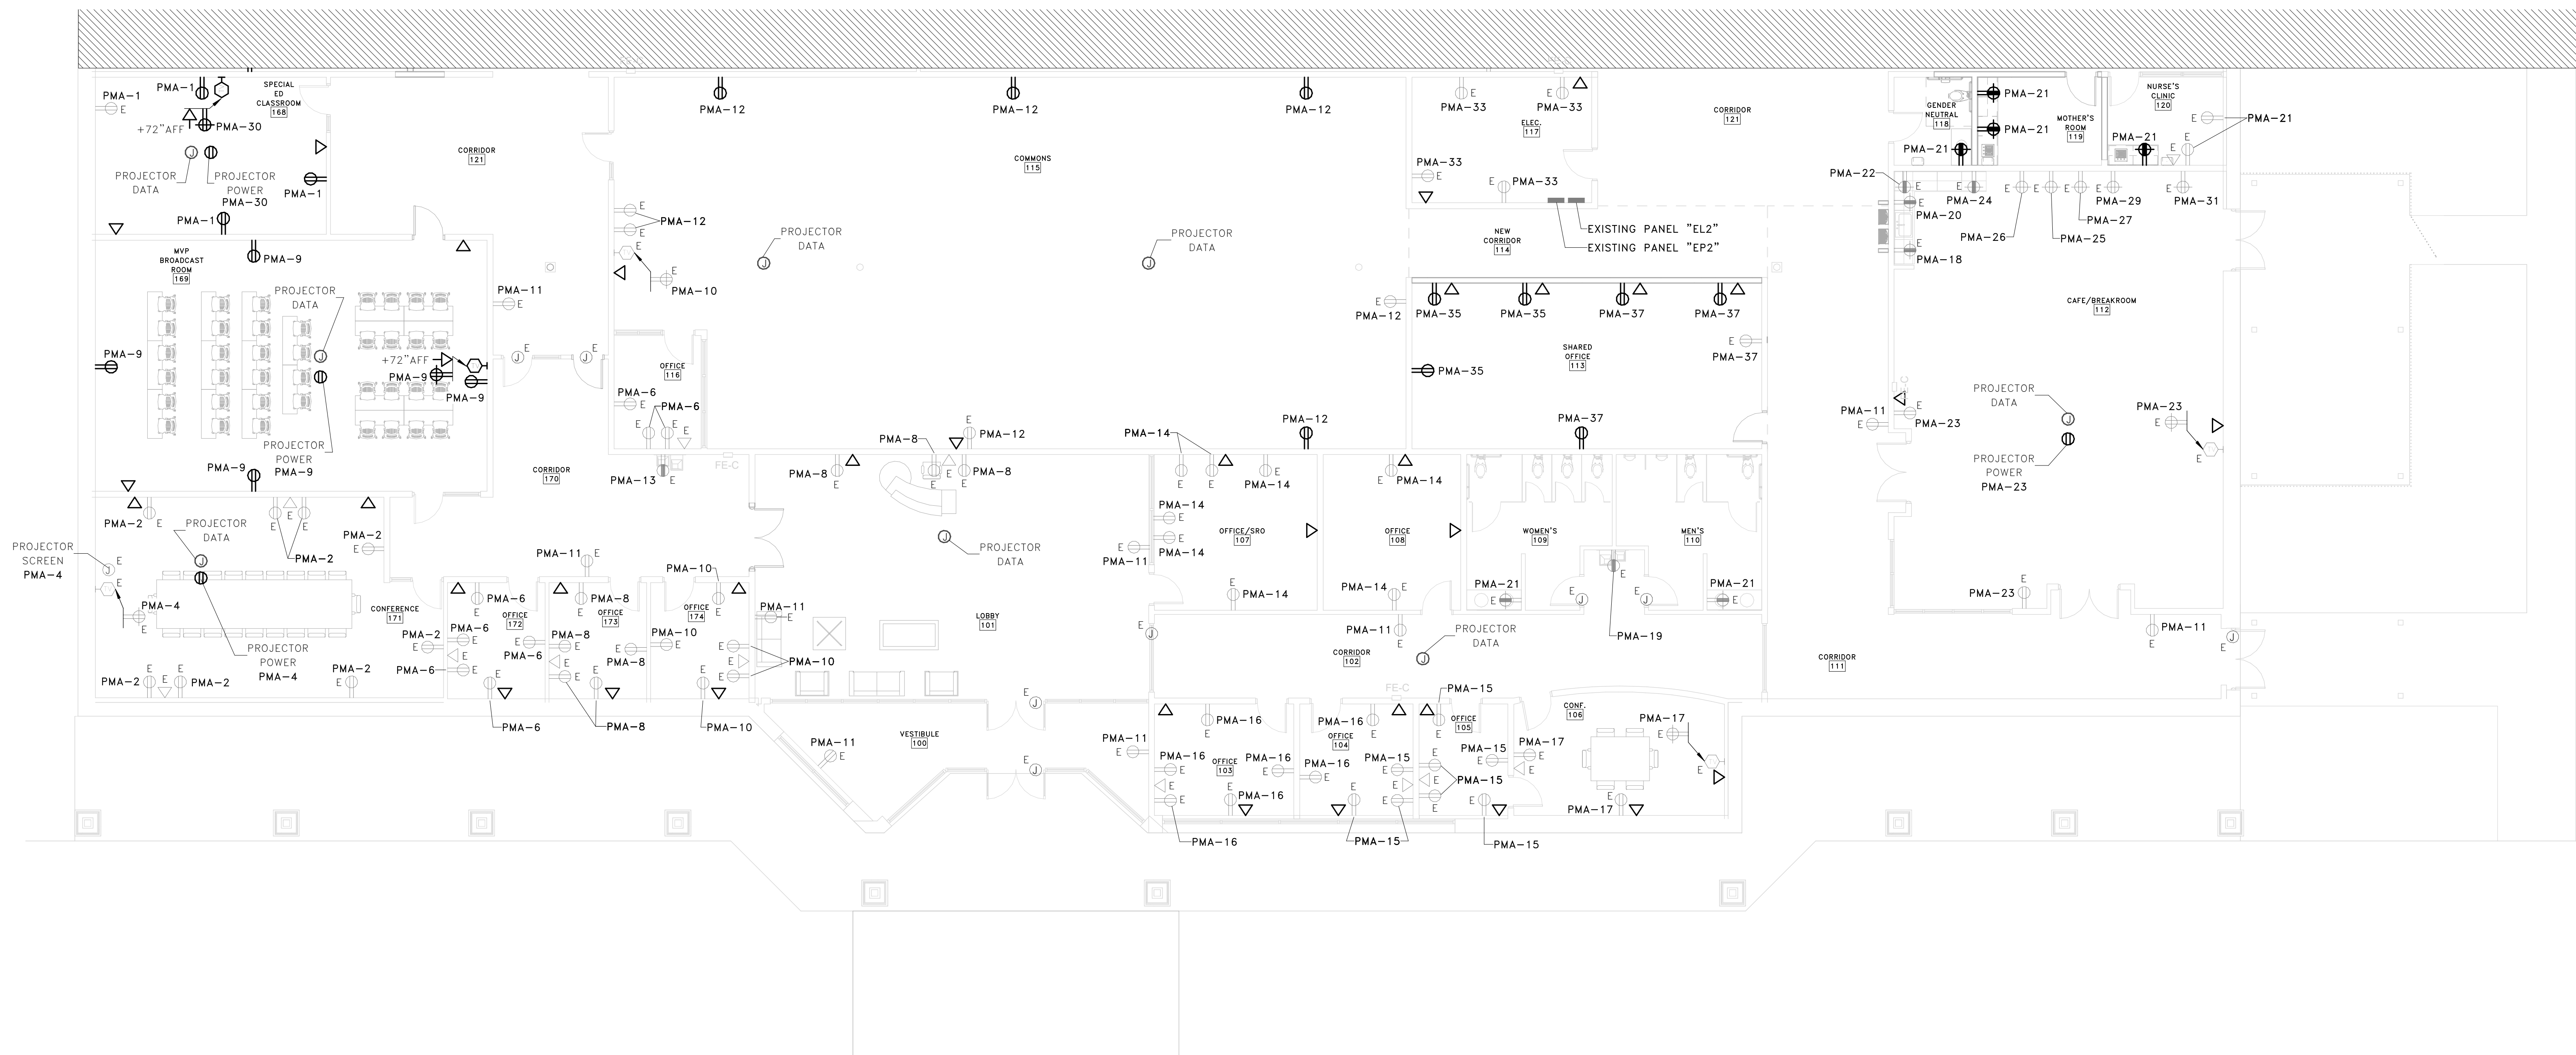

1 FIRST FLOOR POWER RENOVATION - AREA B  
E2.1B SCALE: 1/8" = 1'-0"

0 8'-0" 16'-0" 24'-0" 32'-0"  
SCALE: 1/8" = 1' - 0"



**BELKA**  
ENGINEERING ASSOCIATES  
2519-A PLATT SPRINGS RD. | WEST COLUMBIA, SC  
(803) 731-0650 Office | (803) 960-6443 Cell  
CONTACT: CLIFF STRINGFIELD  
CSTRINGFIELD@BEA-Consulting.com

**GARVIN DESIGN GROUP**  
803.212.1032 p / 803.212.1074 f  
P.O. Box 18  
Columbia, SC 29902  
1209 Lincoln Street

**SOUTH CAROLINA**  
BELKA  
ENGINEERING  
ASSOC. INC.  
No. C00863  
12-21-23  
12-21-23  
JASON L. ARETAS  
P.E.

**PROJECT TITLE**  
**MOUNTAIN VIEW PREPARATORY**  
885 SPRINGFIELD ROAD, SPARTANBURG, SC

| NO. | REVISIONS | NAME | DATE |
|-----|-----------|------|------|
|     |           |      |      |
|     |           |      |      |
**DRAWN BY:** CEG  
**CHECKED BY:** CES  
**PROJECT NO.:** M71023  
**DATE:** 12.21.2023  
**DRAWING NO.:** E2.1B